


# Smoke and Dye Testing Summary

## High Level Sewershed

### Run Summary

Test ID	Test Type	Date Inspected	Company / Super.	Blower MH	Ground Condition	Notification Made?	Total Length
S1028-230	Smoke	8/12/2009	ADS/TM	S21KK_013MH	Dry	Yes	1,316.75

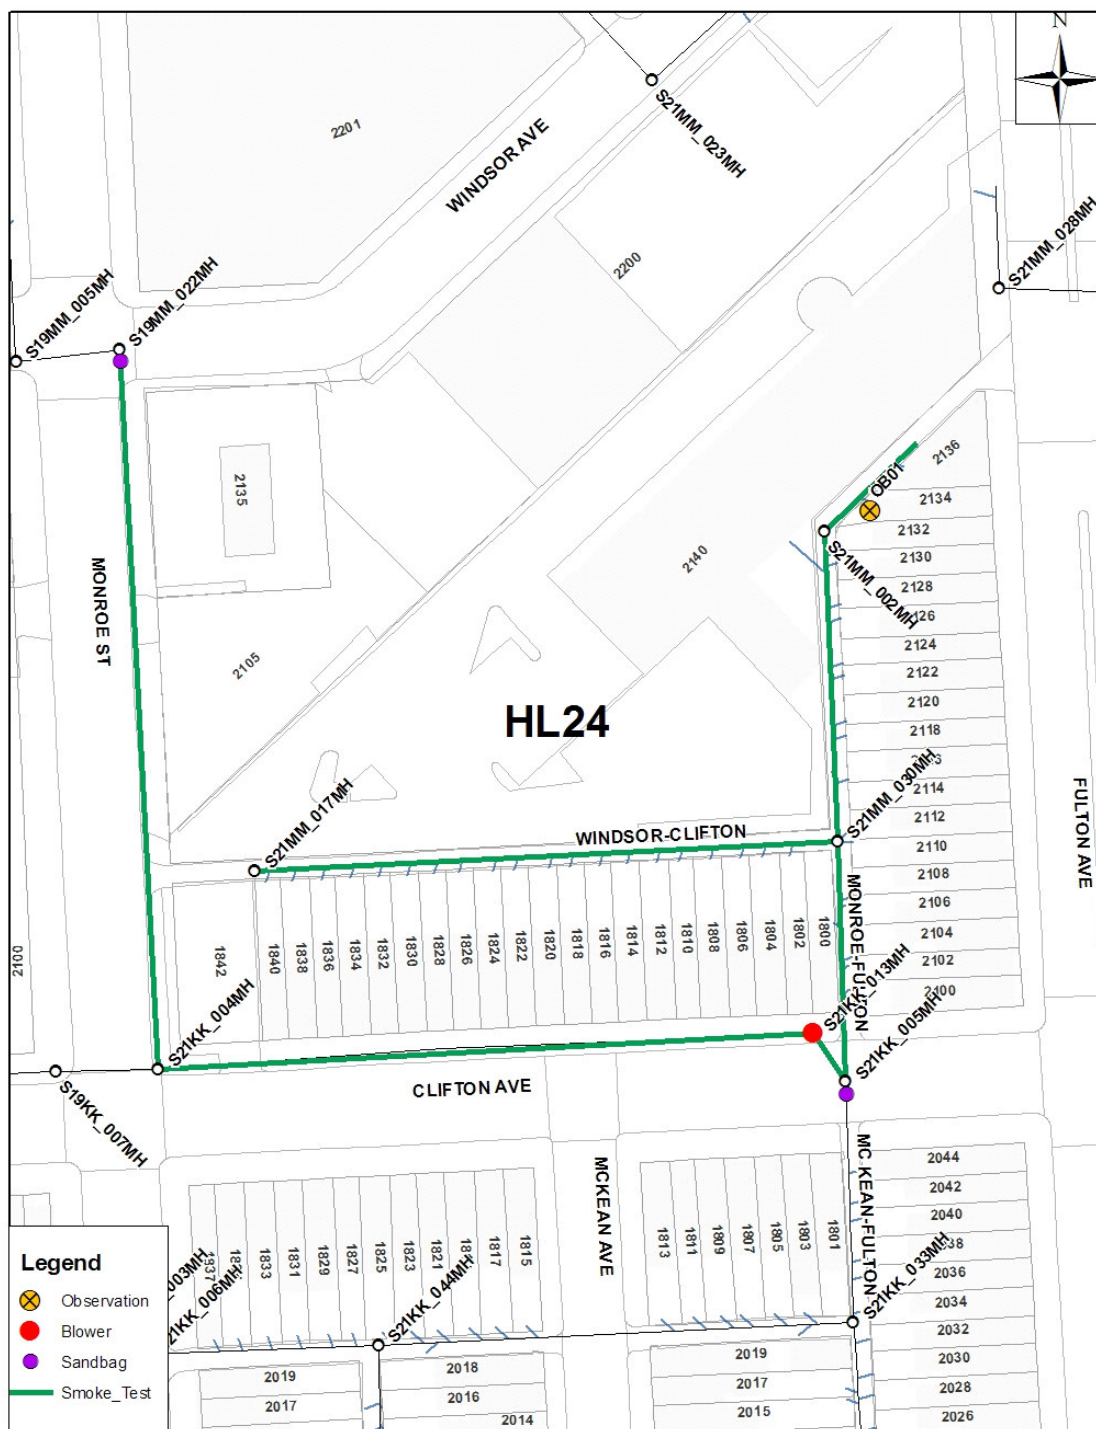

---

# Smoke and Dye Testing Summary

---

## High Level Sewershed

### Run Summary

Test ID	Test Type	Date Inspected	Company / Super.	Blower MH	Ground Condition	Notification Made?	Total Length
S1028-230	Smoke	8/12/2009	ADS/TM	S21KK_013MH	Dry	Yes	1,316.75

### Isolated Pipes

Pipe ID	Upstream MH	Downstream MH	Length (ft)	Diameter (In)
S21MM_002G1	S21MM_002MH	S21MM_030MH	151.238	8
S21MM_030G1	S21MM_030MH	S21KK_005MH	117.631	8
S21KK_004G1	S21KK_004MH	S21KK_013MH	319.964	15
S21MM_017G1	S21MM_017MH	S21MM_030MH	285.053	8
S19MM_022G1	S19MM_022MH	S21KK_004MH	351.956	12
S21MM_050G1	S21MM_050DE	S21MM_002MH	62.7662	8
S21KK_013G1	S21KK_013MH	S21KK_005MH	28.1439	15

### Observations & Photos

**Obs\_ID** S1028-230-OB01

**Address** 2134 Fulton Ave


**Status** Private

**Source** Cleanout

**Location** Yard - back

**Nearest MH** S21MM\_002MH

**Comments** Smoke from cleanout in back yard in paved concrete patio. 2134 Fulton Ave.

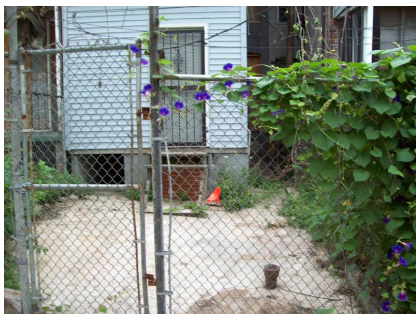

**Picture** \S1028-230-OB01-P01.jpg

**Comments** Back of house, 2134 Fulton Ave.